


Luroy Dome Construction Instructions



Type	Length (m)	Count
A	0.662	30
B	0.772	30
C	0.770	60
D	0.818	70
E	0.850	30
F	0.781	30

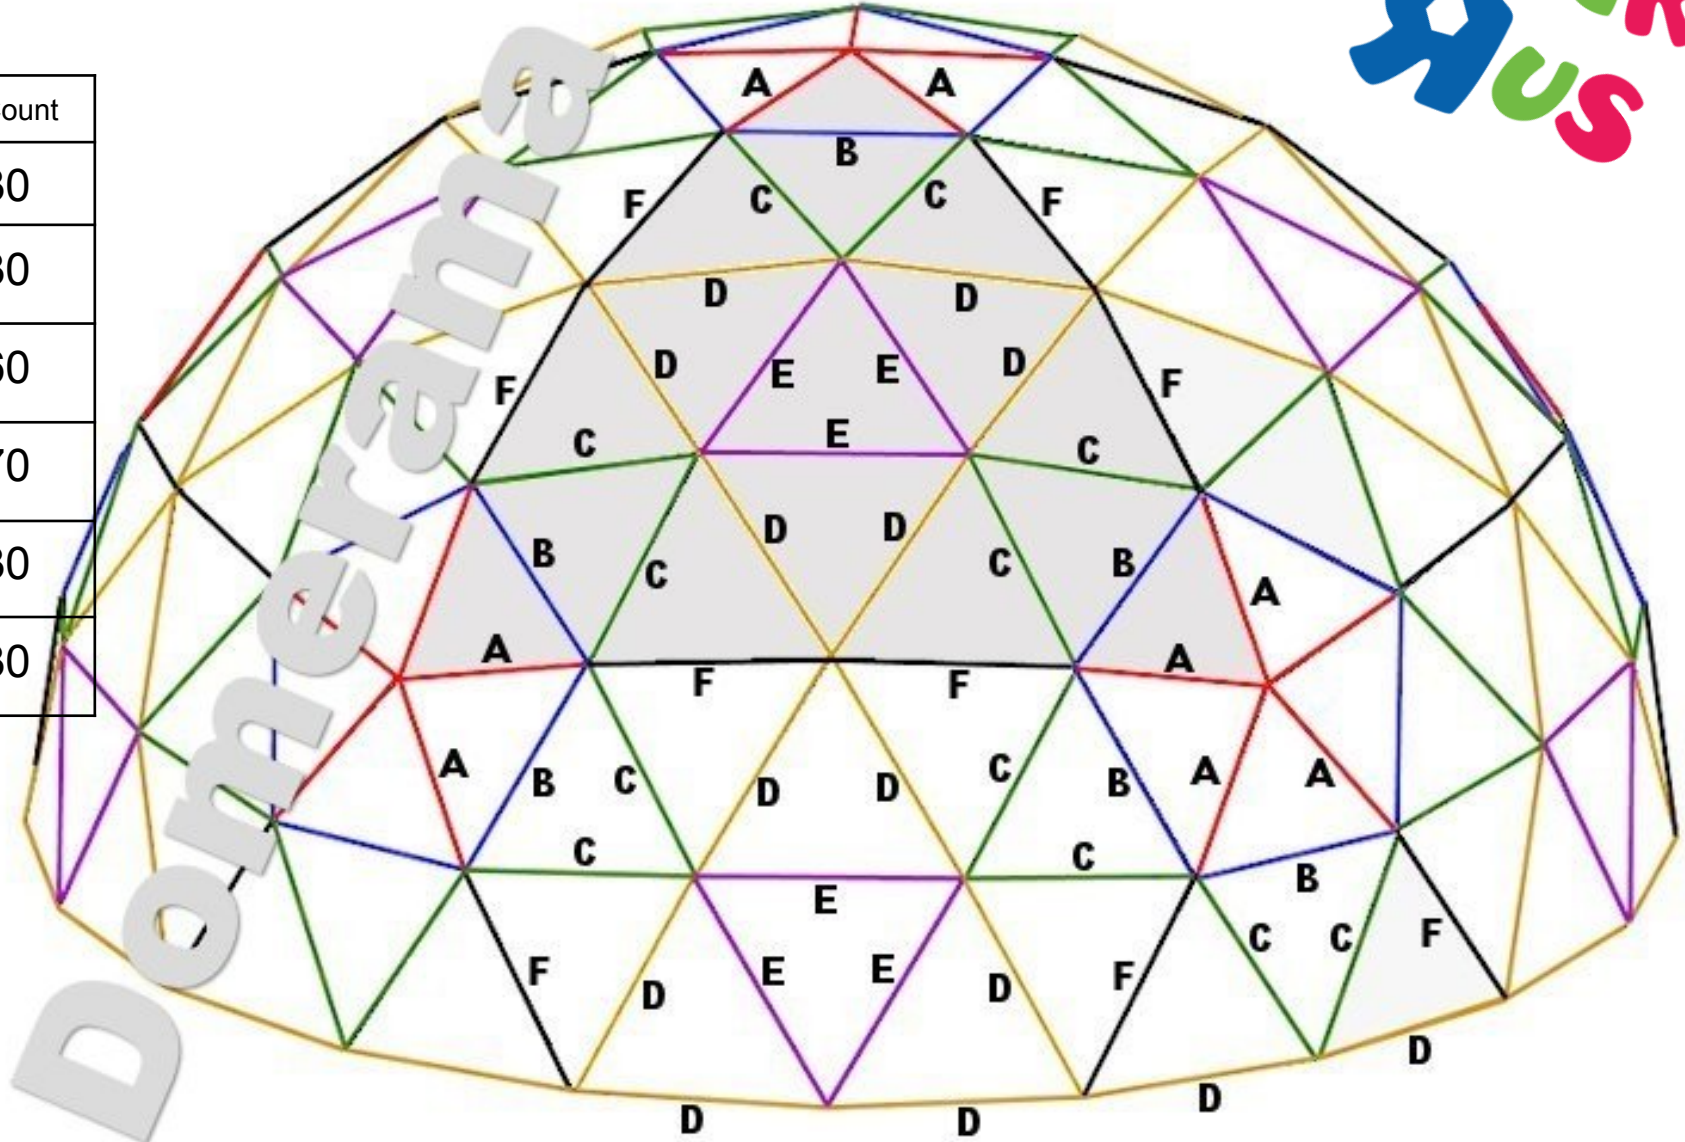

It looks like you're trying to build a dome!
Would you like some help with that?

